


96 宇治市平尾台西集会所

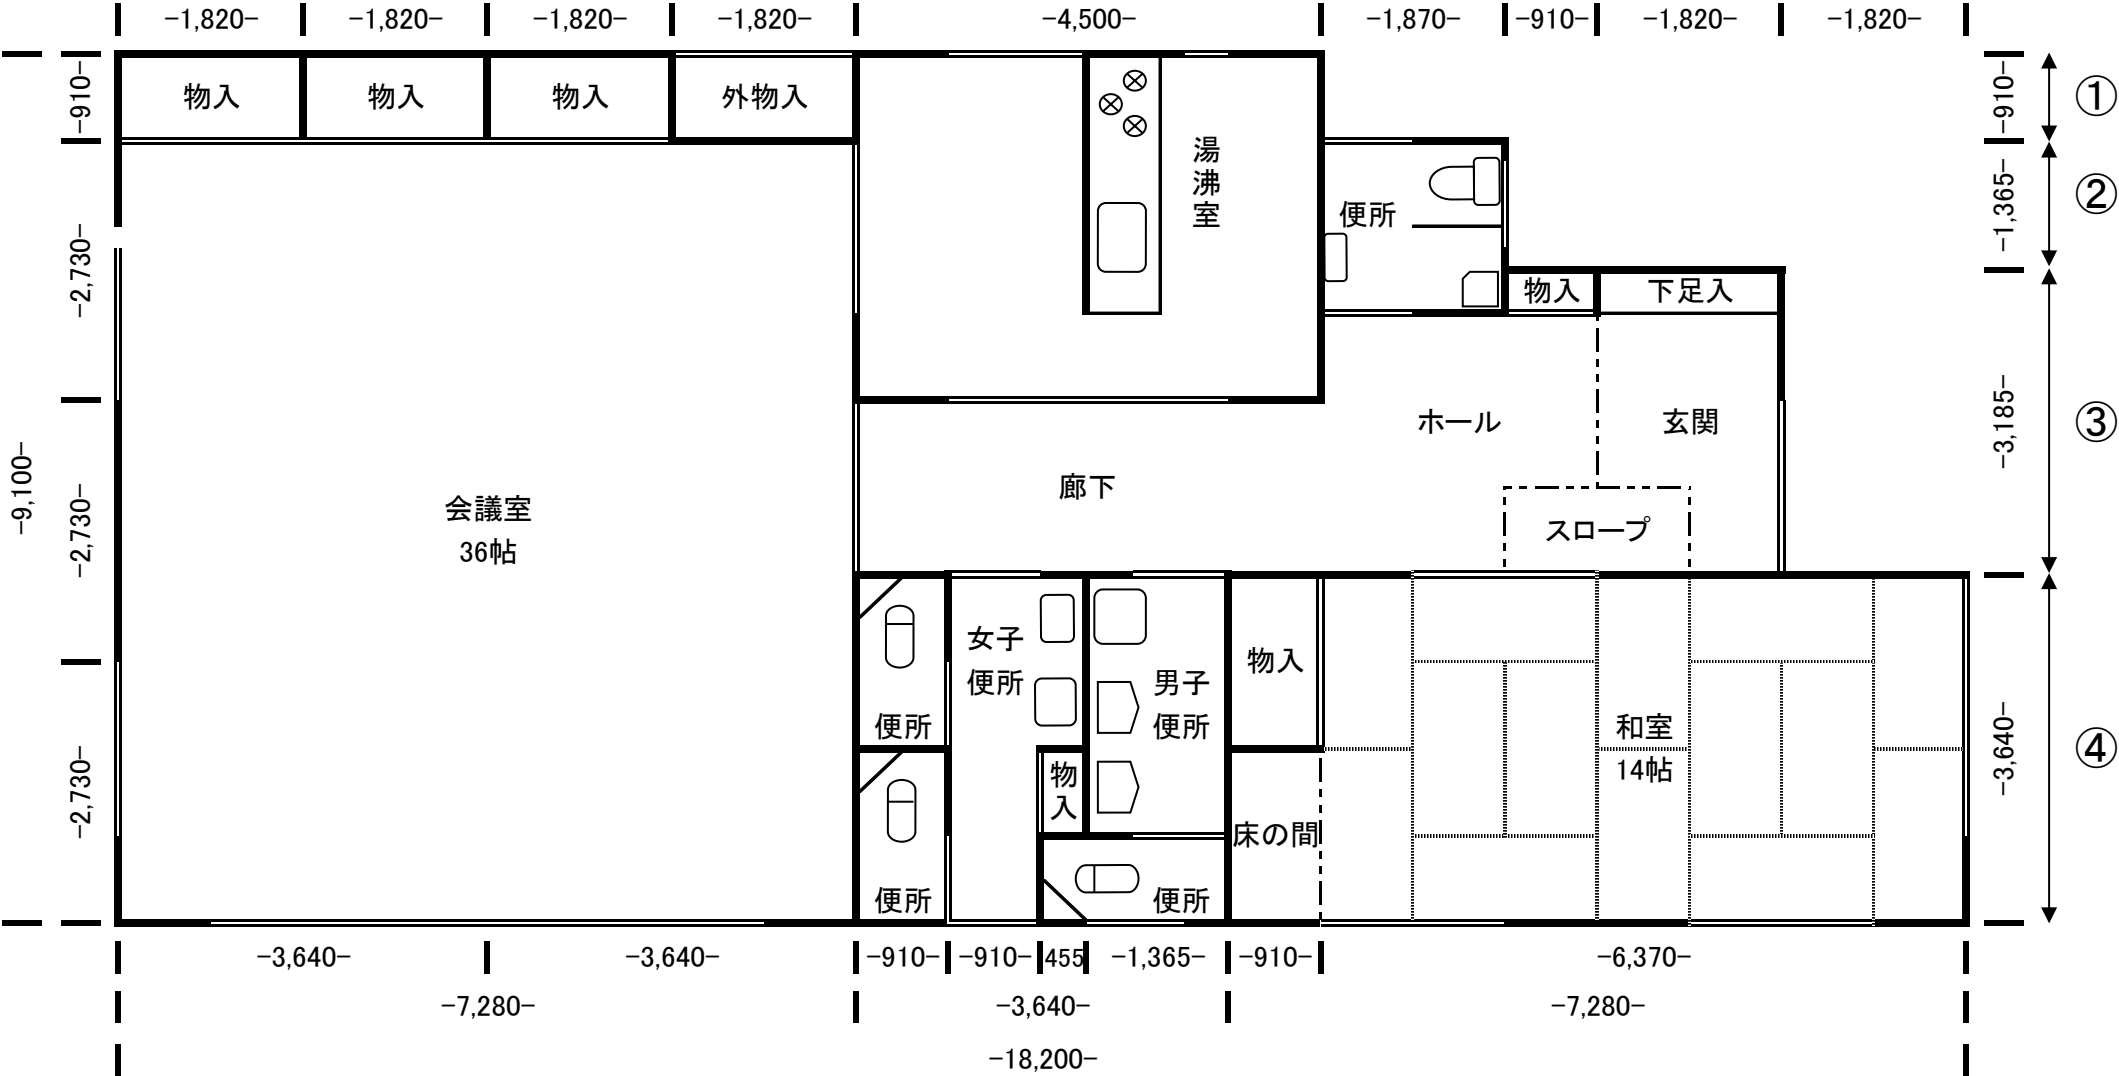

	間口		奥行	床面積
①	0.91	×	11.78	10.7198
②	1.37	×	13.65	18.6323
③	3.19	×	16.38	52.1703
④	3.64	×	18.20	66.2480
合計				147.77