


103 宇治市平尾台東集会所

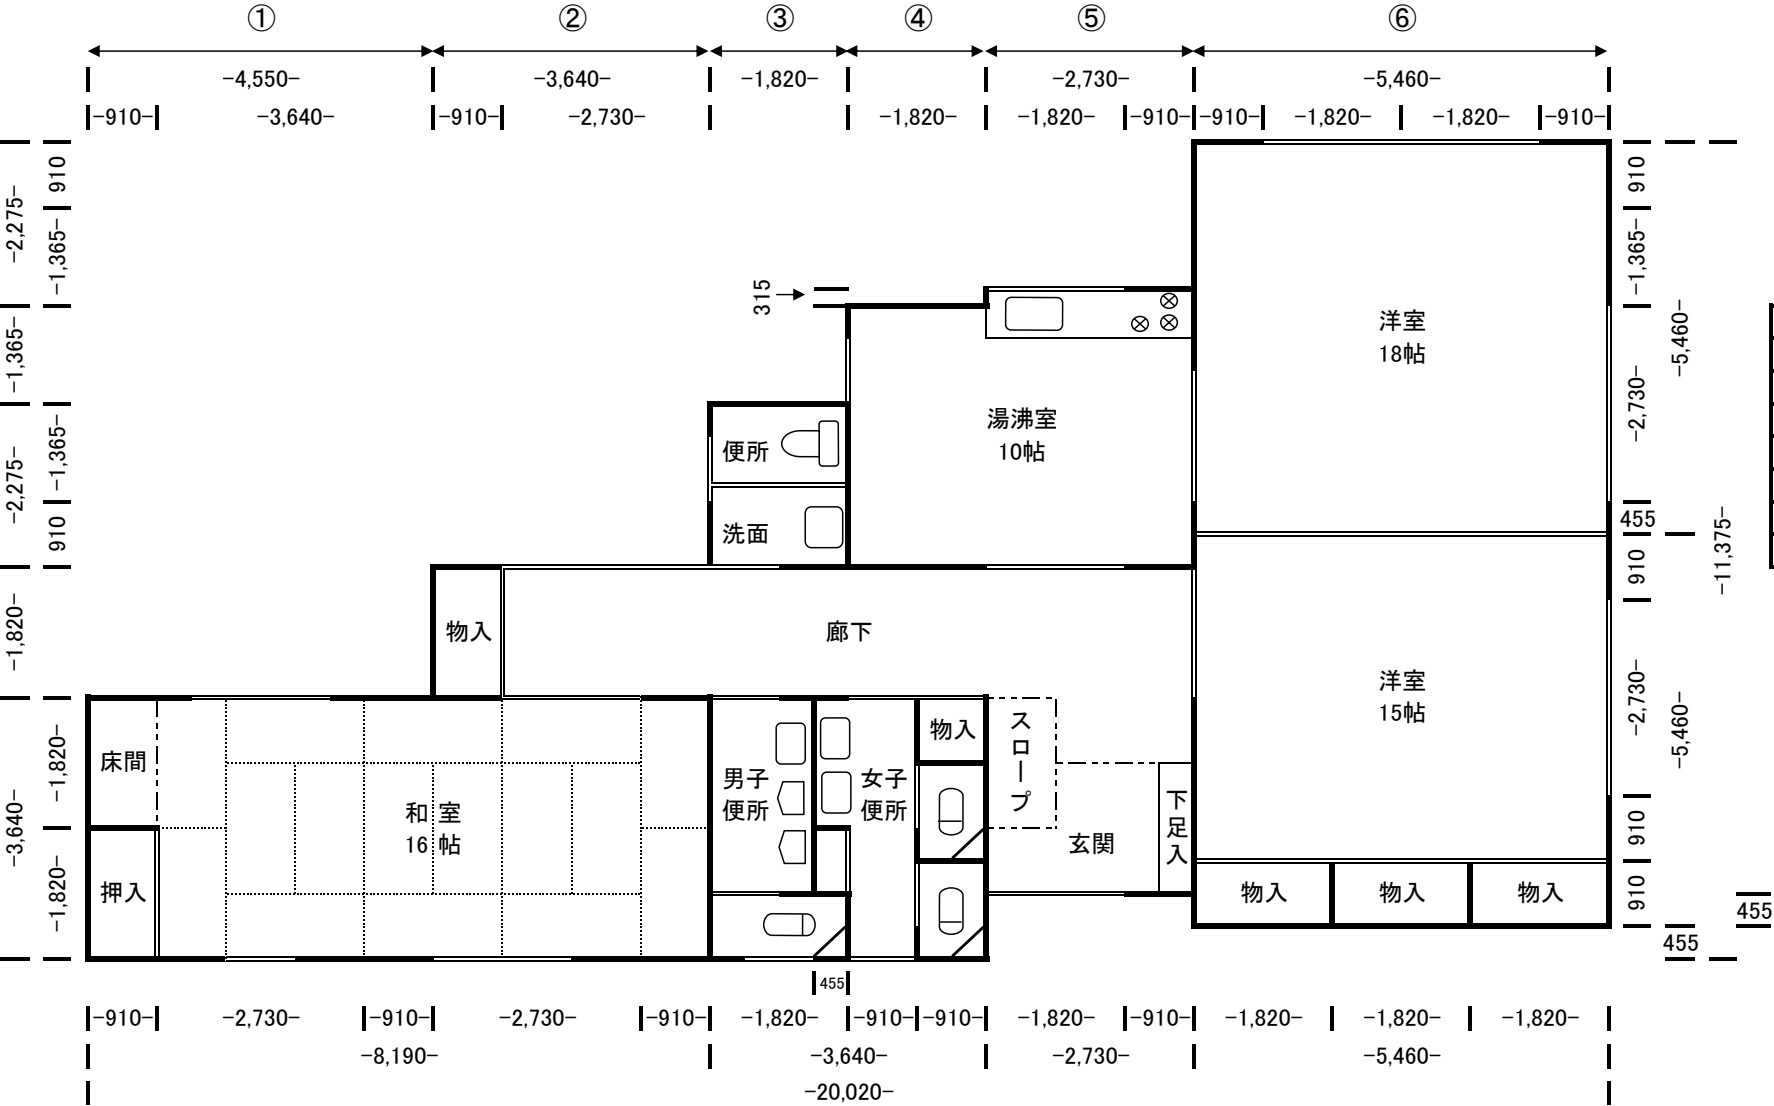

	間 口	奥 行	床面積
①	4.55	× 3.64	16.5620
②	3.64	× 5.46	19.8744
③	1.82	× 7.74	14.0777
④	1.82	× 9.10	16.5620
⑤	2.73	× 8.51	23.2187
⑥	5.46	× 10.92	59.6232
合計			149.92