


67 宇治市菟道集会所

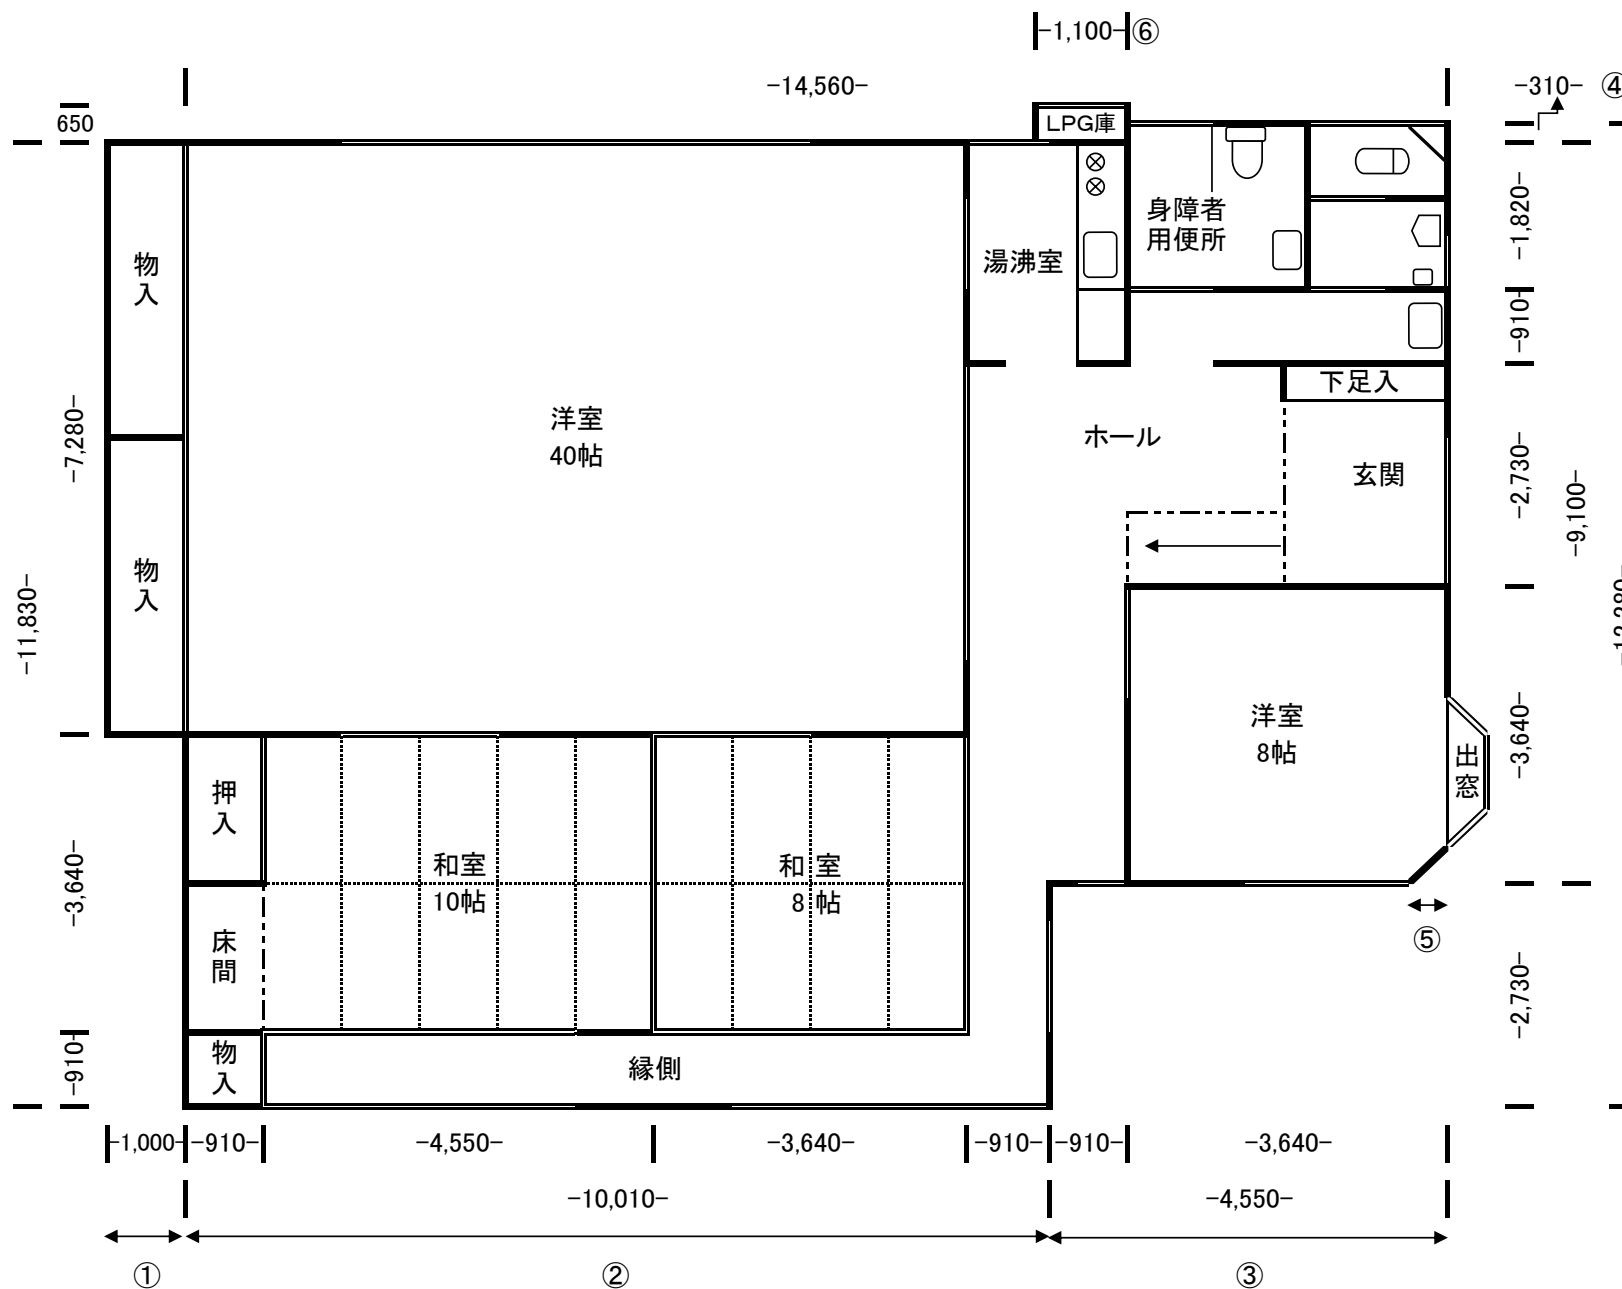

	間 口	×	奥 行		床面積
①	7.28	×	1.00		7.2800
②	11.83	×	10.01		118.4183
③	9.10	×	4.55		41.4050
④	0.31	×	3.64		1.1284
⑤	0.46	×	0.46	÷ 2	-0.1035
⑥	65.00	×	1.10		71.5000
合計					168.13