


74 宇治市御廟集会所

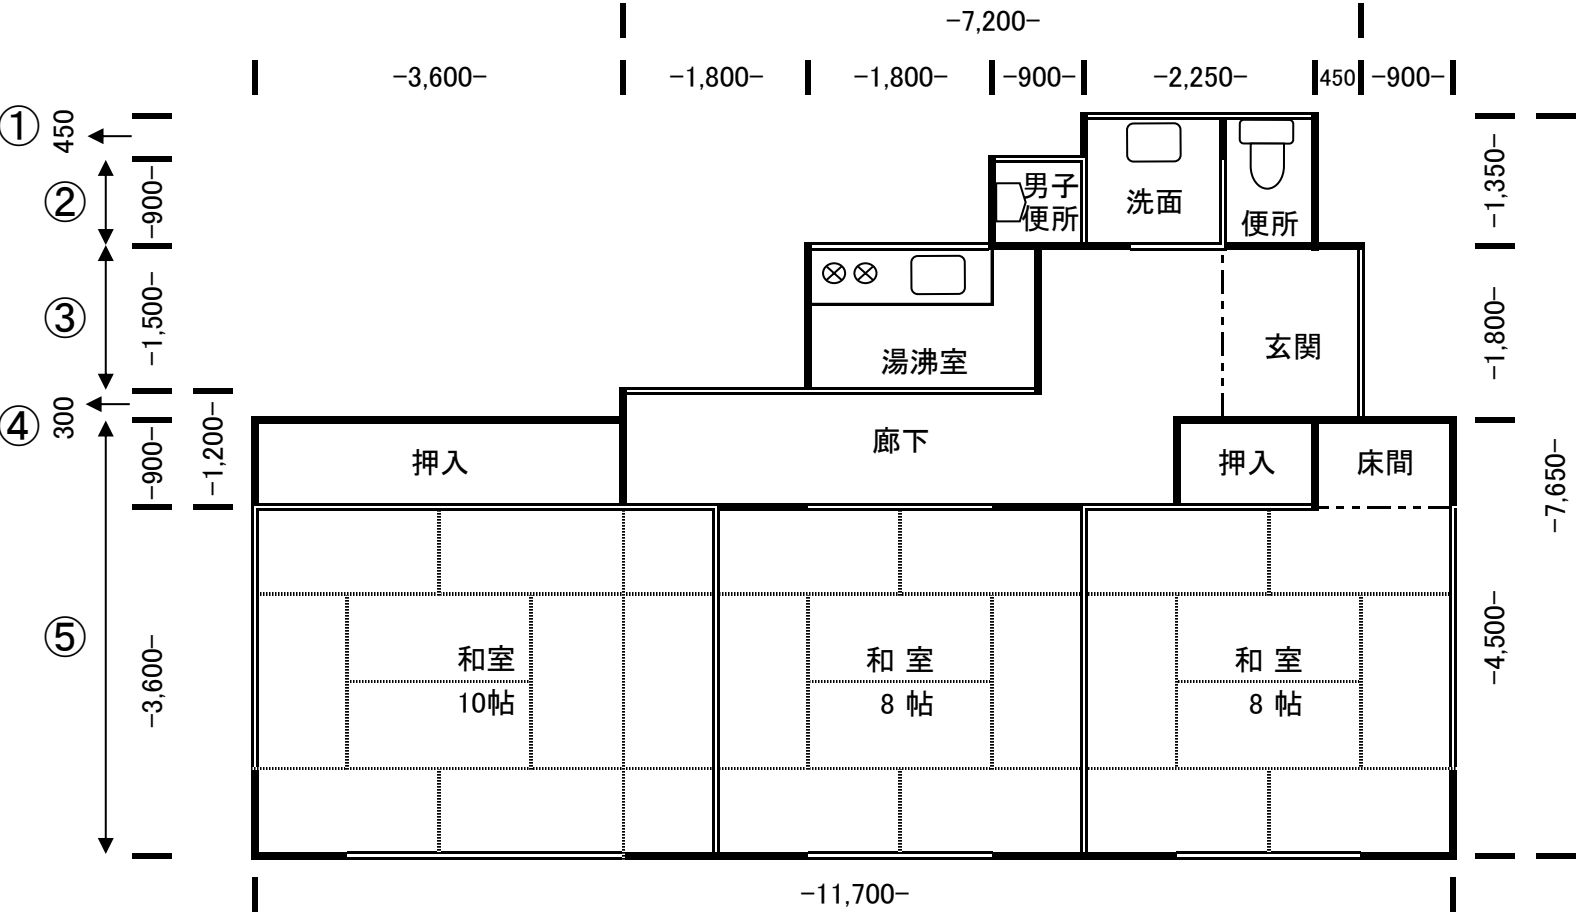

	間 口	奥 行	床面積
①	0.45 ×	2.25	1.0100
②	0.90 ×	3.15	2.8300
③	1.50 ×	5.40	8.1000
④	0.30 ×	7.20	2.1600
⑤	4.50 ×	####	52.6500
合計			66.75